
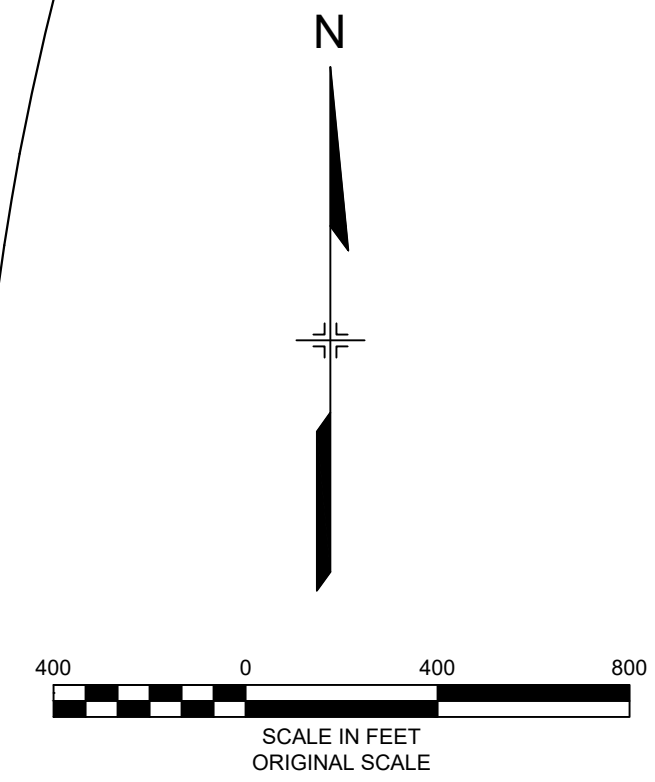


BASELINE METROPOLITAN DISTRICT NO's. 1-9

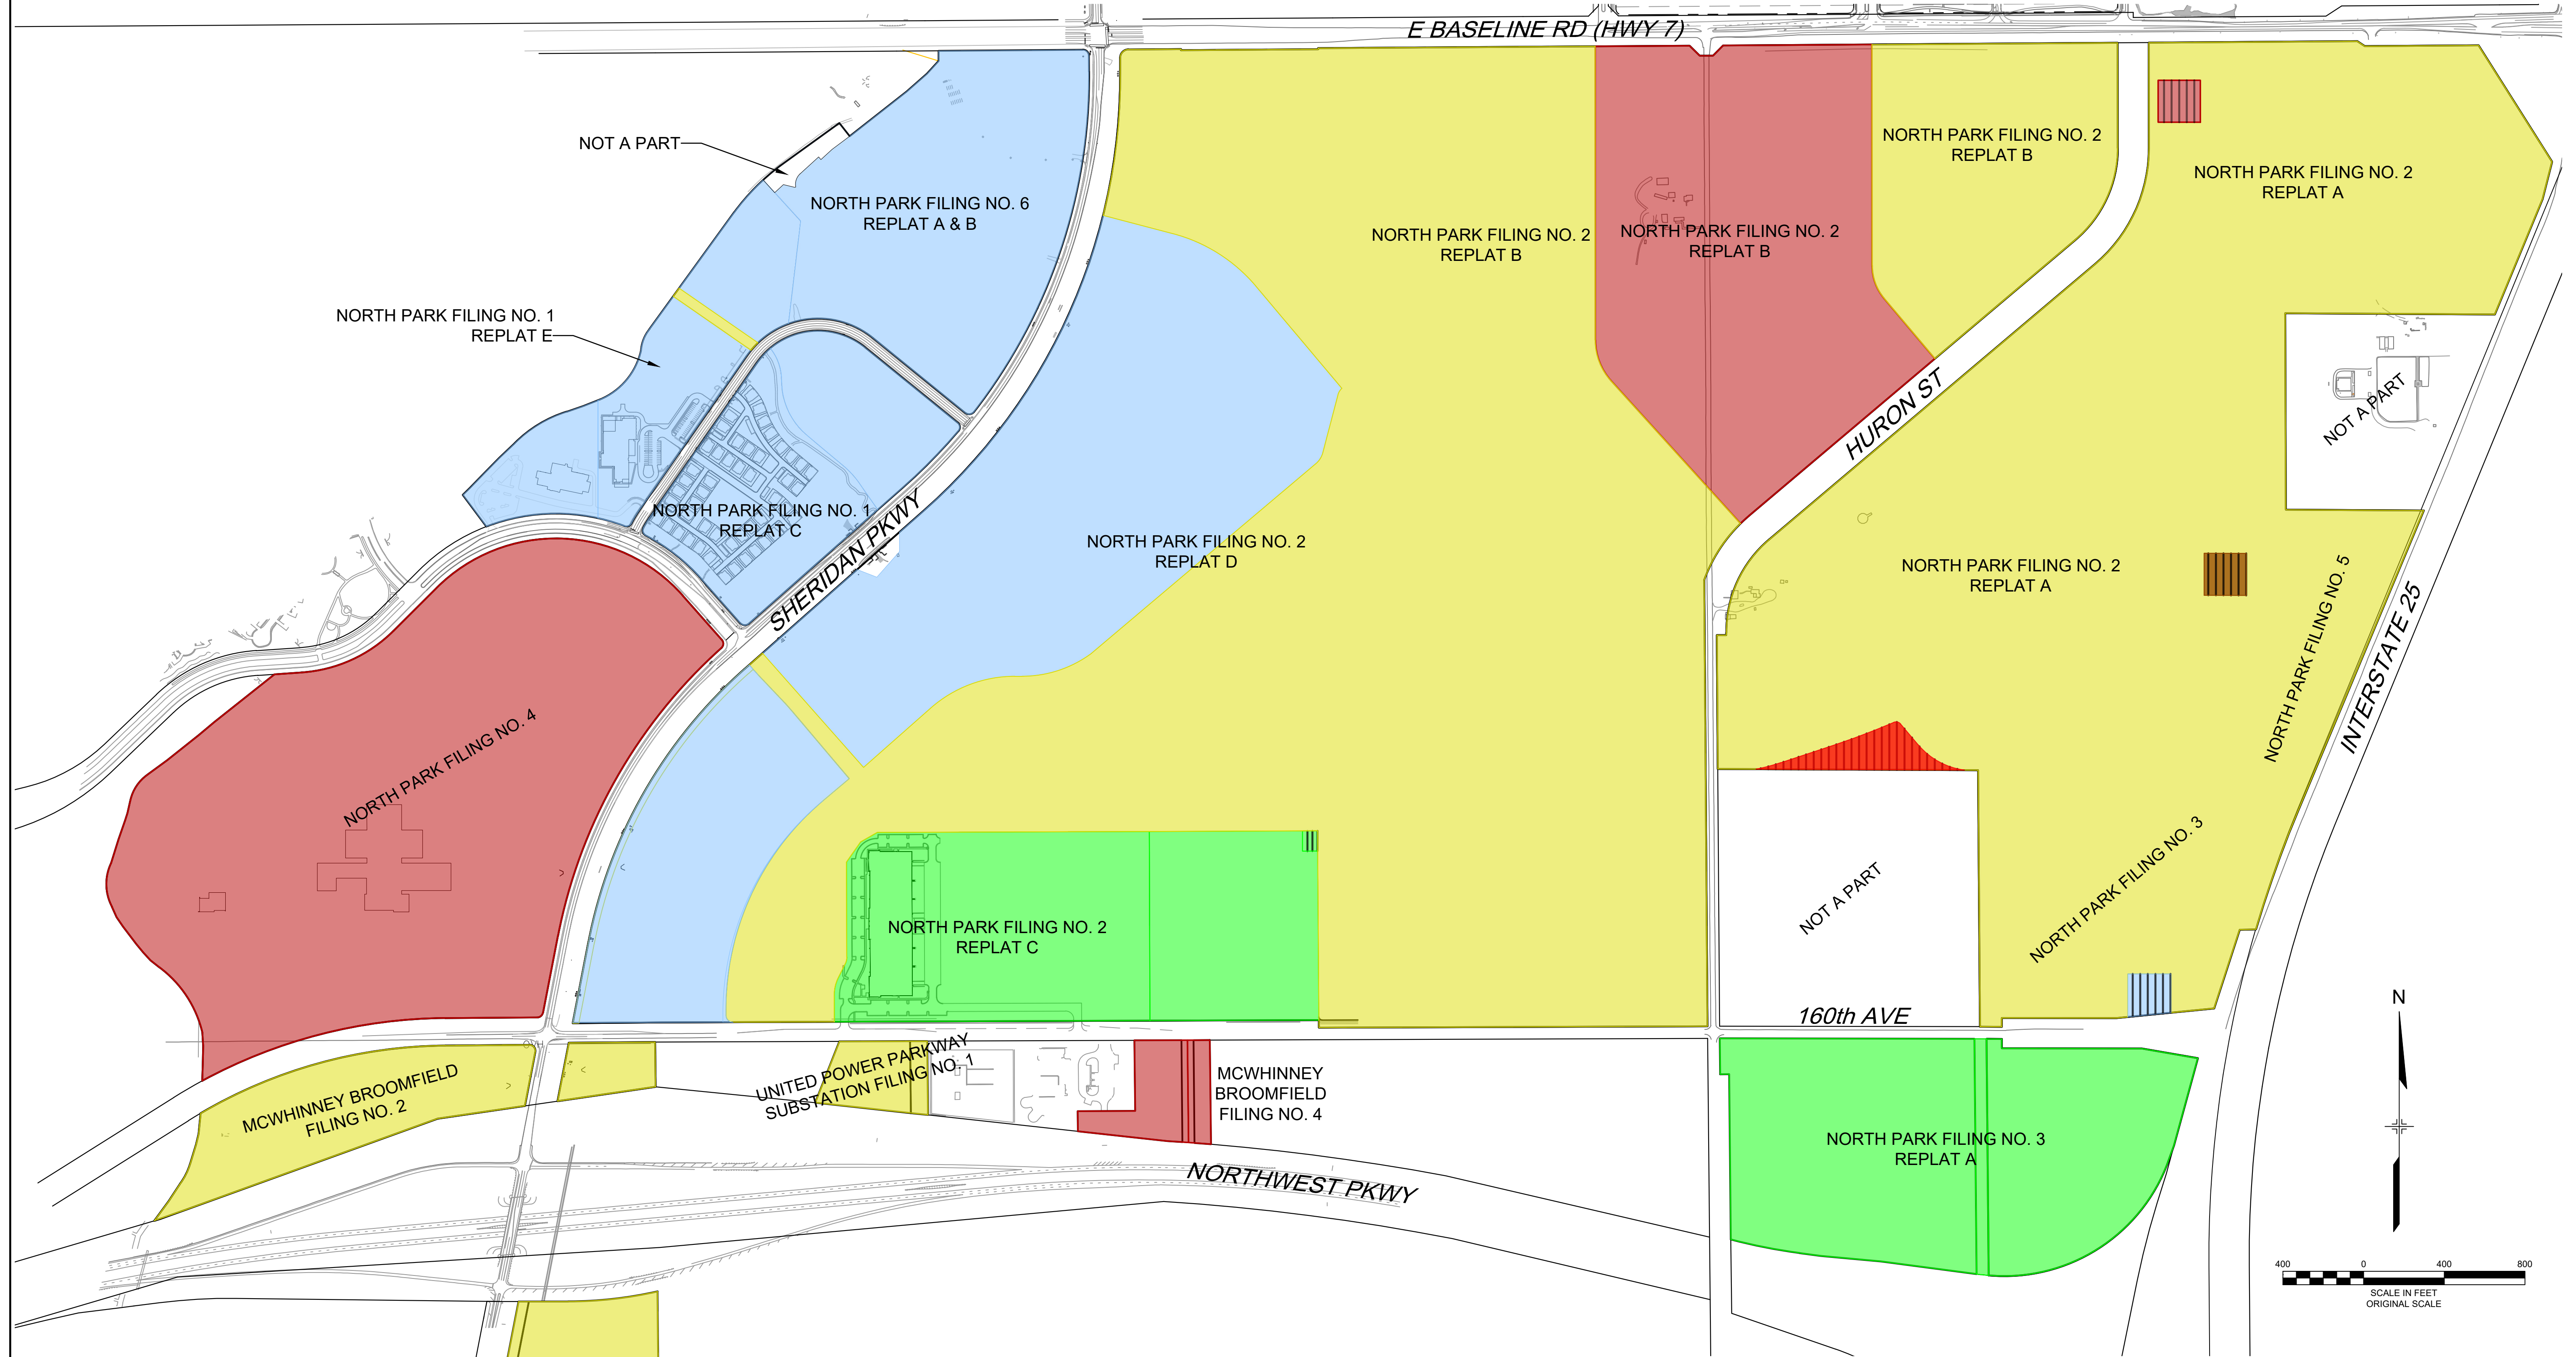

LEGEND / AREA INFORMATION

- BASELINE METROPOLITAN DISTRICT NO. 1
- BASELINE METROPOLITAN DISTRICT NO. 2
- BASELINE METROPOLITAN DISTRICT NO. 3
- BASELINE METROPOLITAN DISTRICT NO. 4
- BASELINE METROPOLITAN DISTRICT NO. 5-9
- DIRECTOR'S PARCEL
- ANNEXABLE PROPERTY / FUTURE INCLUSION

CIVIL ENGINEER

MATRIX DESIGN GROUP
 707 17TH STREET, SUITE 3150
 DENVER, CO. 80202
 (303) 572-0200
 CONTACT: PATRICK CHELIN
 patrick_chelin@matrixdesigngroup.com



EXHIBIT MAP

SHEET EX1

DATE: 01.31.2020
 REVISED: 06.24.2020
 REVISED: 11.17.2020
 REVISED: 04.05.2021
 REVISED: 12.13.2021